

**SUSTAINABLE SITE DESIGN**

- INTEGRATIVE STORMWATER MANAGEMENT AND LAND DEVELOPMENT TECHNIQUES
- CT DEP STANDARDS FOR STORMWATER QUALITY
- CT STATE GUIDELINES FOR SOIL EROSION & SEDIMENTATION CONTROL
- SHIELDED PARKING LIGHTS

**PARKING**

- 240 SPACES (INCLUDING 10 HC)



MASTER PLAN



VETERAN'S PARK IMPROVEMENTS &  
A PROPOSED COMMUNITY / SENIOR CENTER FOR:  
**THE CITY OF MIDDLETOWN**  
VETERAN'S PARK MIDDLETOWN, CT

REVISED: 03-03-08  
03-24-08



QUISENBERRY ARCARI ARCHITECTS, LLC  
www.qa-architects.com  
T (860) 677-4594  
F (860) 677-8534  
318 Main Street  
Farmington, CT 06032



**LEGEND**

- VETERAN'S HALL OF FAME
- COMMUNITY SERVICES
- SENIOR SERVICES
- HEALTH & FITNESS
- ARTS & CULTURE / PARKS & REC.
- YOUTH SERVICES
- COMMON / SUPPORT

**LOWER LEVEL FLOOR PLAN**  
SCALE: 1"=10'-0"



A PROPOSED COMMUNITY / SENIOR CENTER FOR:  
**THE CITY OF MIDDLETOWN**  
 VETERAN'S PARK MIDDLETOWN, CT



**QUISENBERRY ARCARI ARCHITECTS, LLC**  
 www.qa-architects.com  
 T (860) 677-4594  
 F (860) 677-8534  
 318 Main Street  
 Farmington, CT 06032




**LEGEND**

- VETERAN'S HALL OF FAME
- COMMUNITY SERVICES
- SENIOR SERVICES
- HEALTH & FITNESS
- ARTS & CULTURE / PARKS & REC.
- YOUTH SERVICES
- COMMON / SUPPORT


**UPPER LEVEL FLOOR PLAN**  
SCALE: 1"=10'-0"



A PROPOSED COMMUNITY / SENIOR CENTER FOR:  
**THE CITY OF MIDDLETOWN**  
VETERAN'S PARK MIDDLETOWN, CT

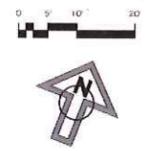

**QUISENBERRY ARCARI ARCHITECTS, LLC**  
www.qa-architects.com  
T (860) 677-4594  
F (860) 677-8534  
318 Main Street  
Farmington, CT 06032

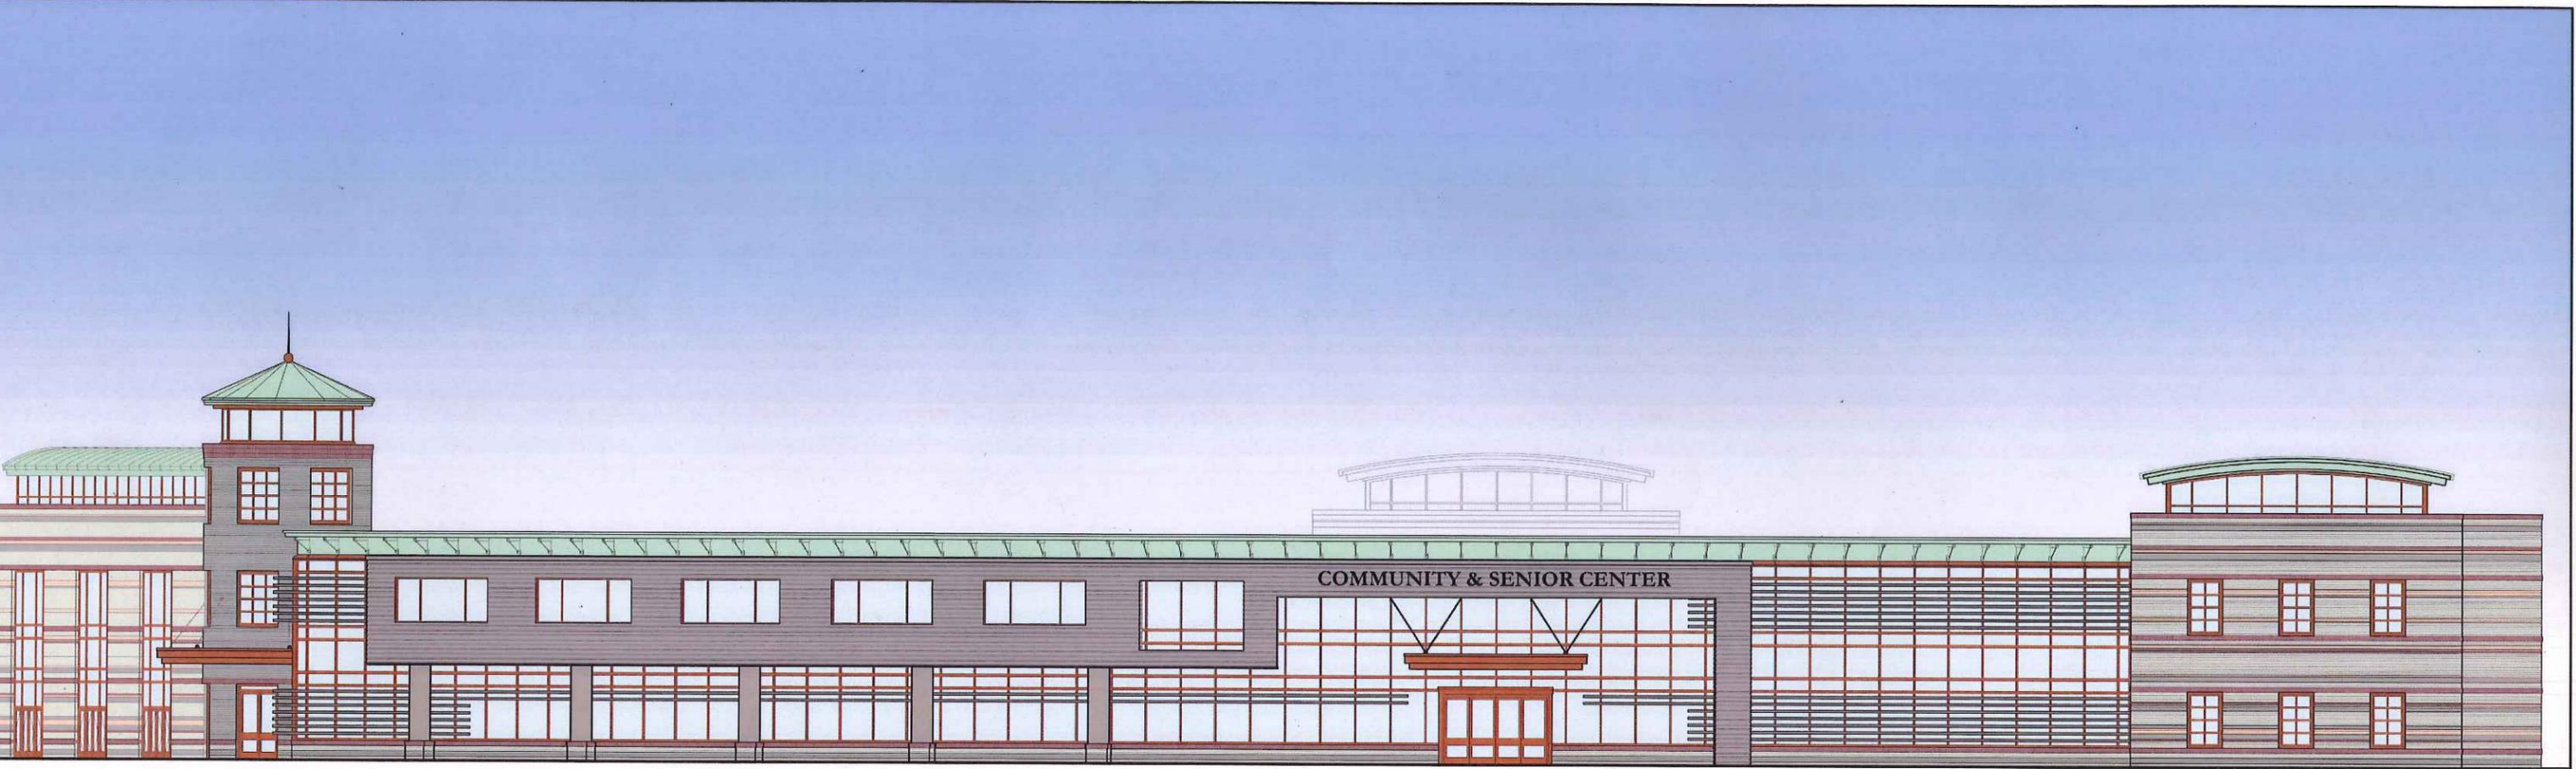

**SOUTH ELEVATION**

SCALE: 1/8"=1'-0"



A PROPOSED COMMUNITY / SENIOR CENTER FOR:  
**THE CITY OF MIDDLETOWN**  
VETERAN'S PARK MIDDLETOWN, CT



**QUISENBERRY ARCARI  
ARCHITECTS, LLC**  
www.qa-architects.com  
T (860) 677-4594  
F (860) 677-8534  
318 Main Street  
Farmington, CT 06032